
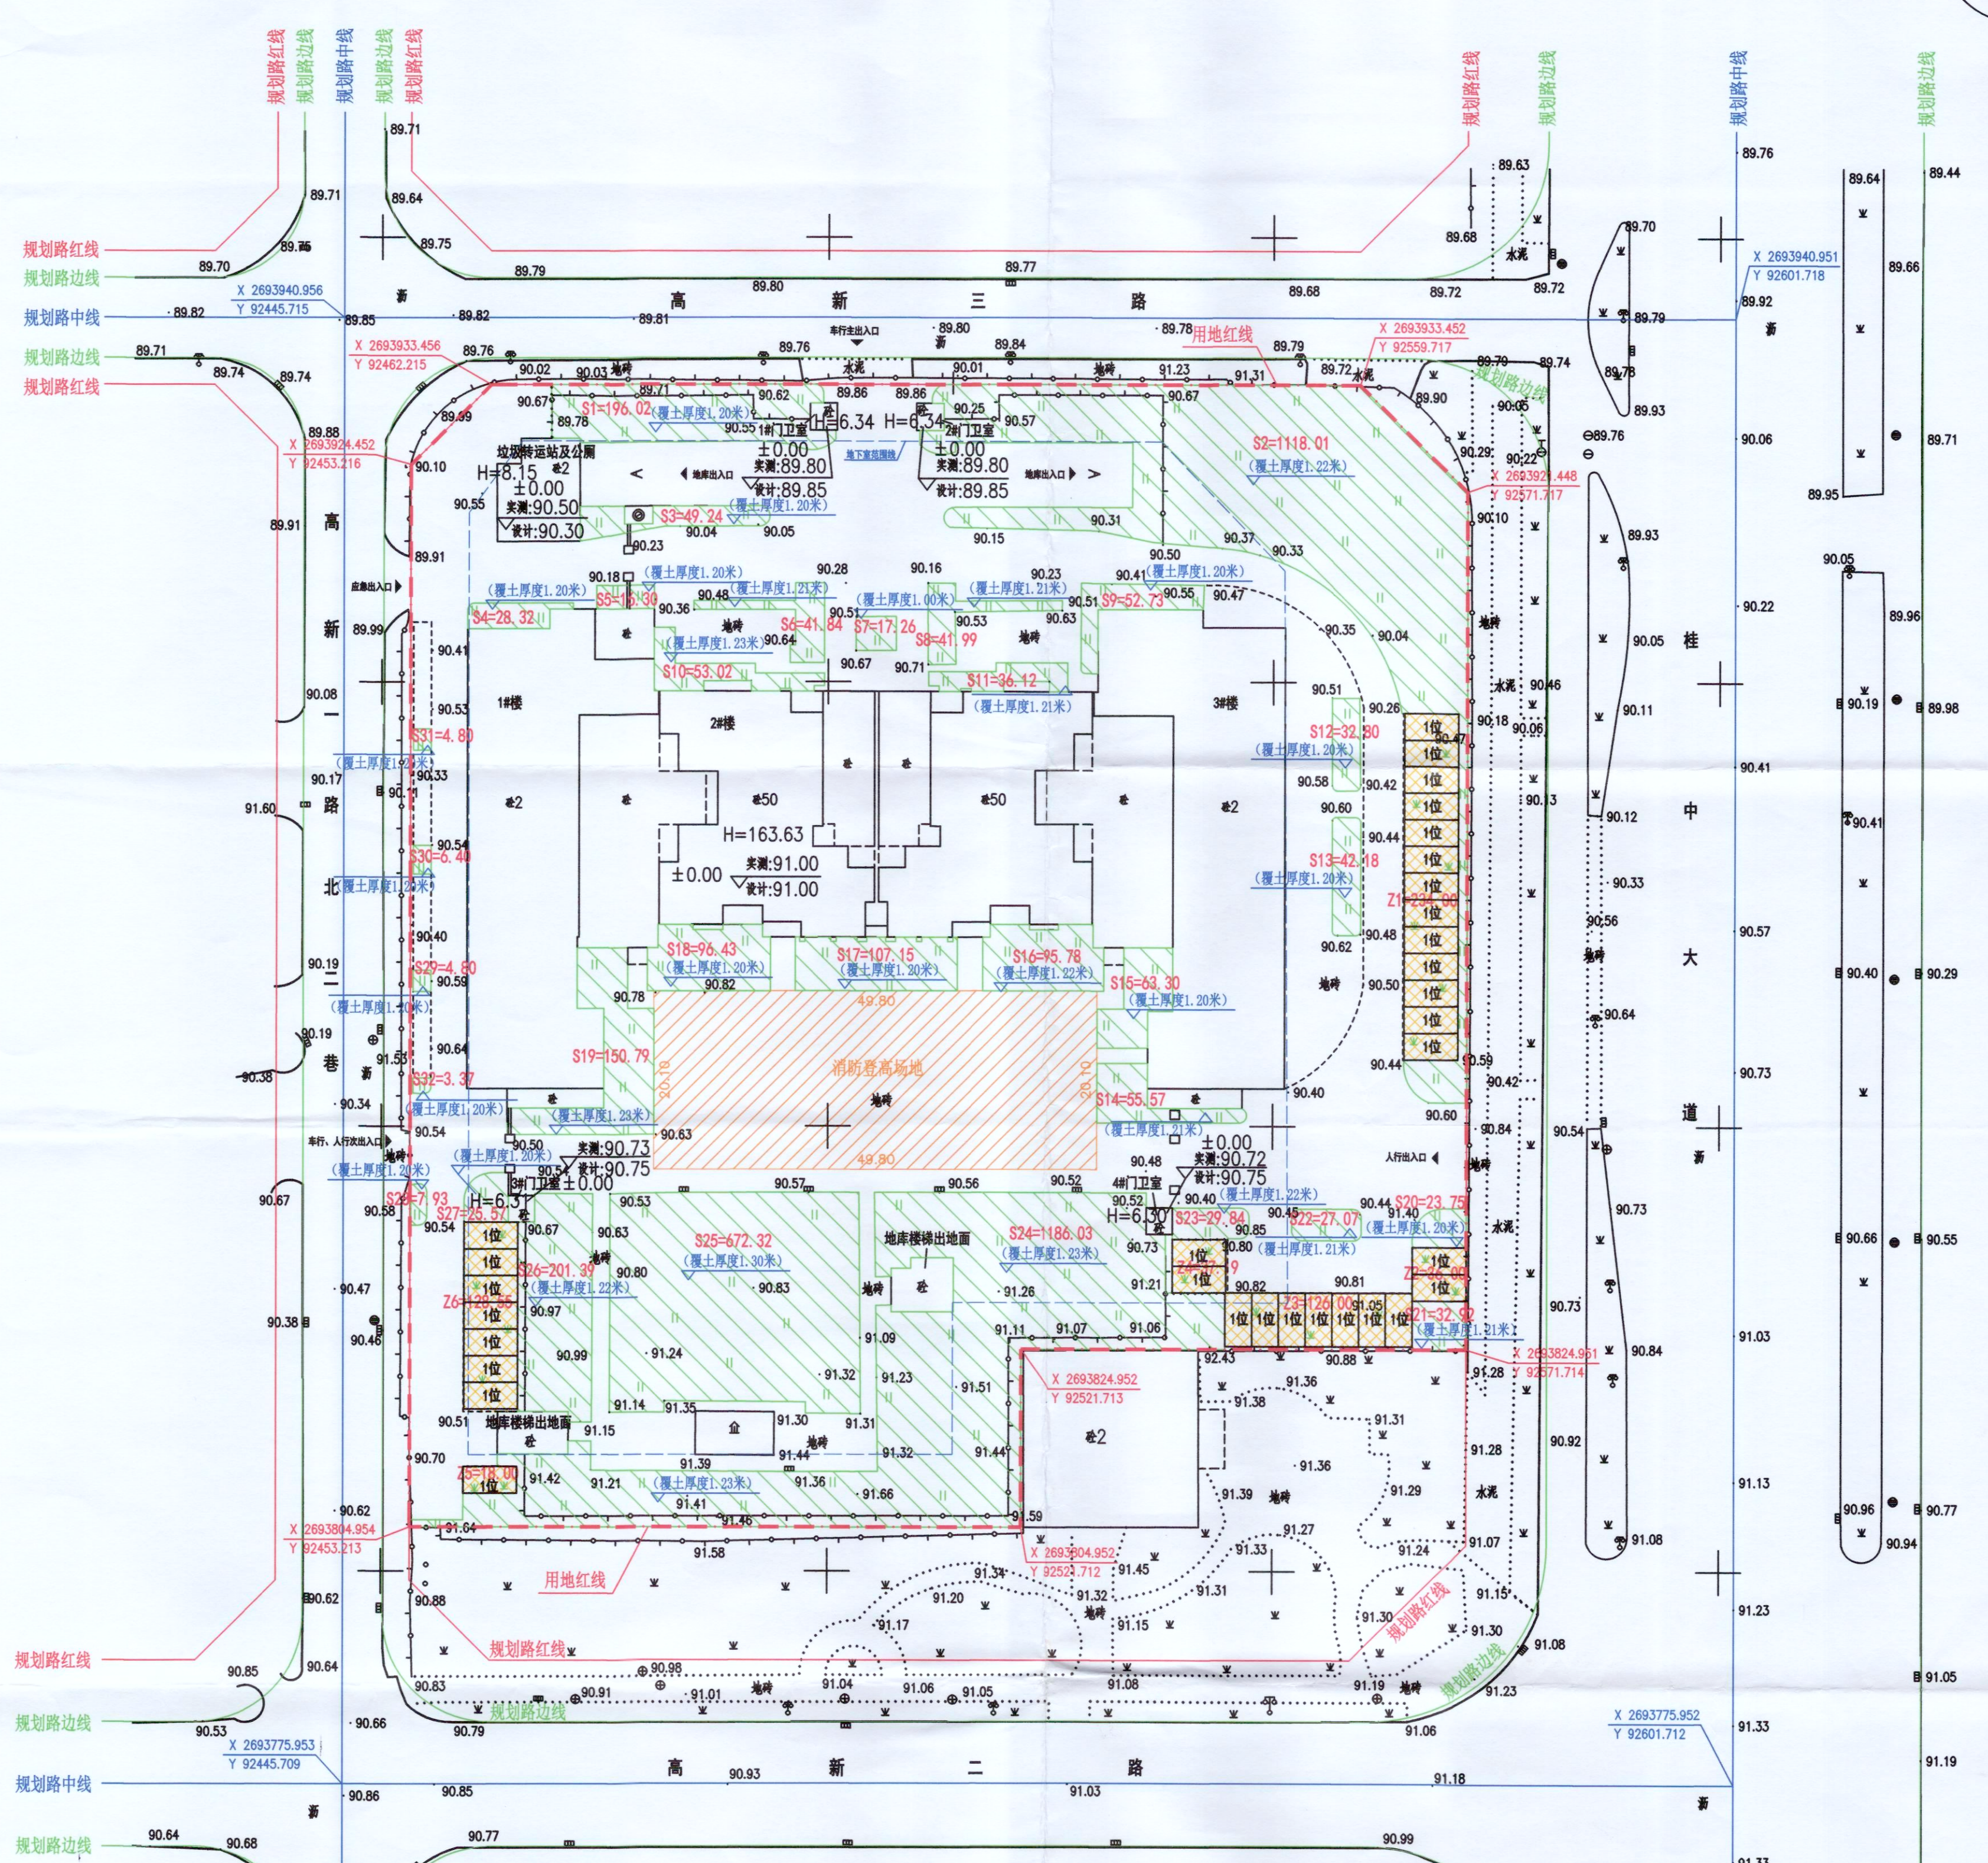


中房紫东绿地面积测量成果图

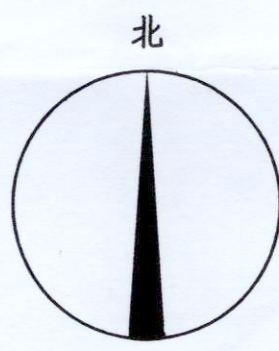

图例：
其他绿地
植草砖停车场绿地

说明：1、图中用地红线取自甲方提供的2000国家大地坐标系电子图，我公司展绘。
2、图中面积单位为：平方米。
3、绿地面积为：4662.52平方米，地块面积为：14114.62平方米，绿地率为：33.03%。
4、覆土厚度大于1.2米折算系数取1.0；
覆土厚度大于0.8米小于1.2米折算系数取0.8；
覆土厚度大于0.5米小于0.8米折算系数取0.4；
覆土厚度大于0.3米小于0.5米折算系数取0.2；
草砖折算系数取0.25。
5、本成果采用2000国家大地坐标系，1985国家高程基准。

绿地面积统计表									
绿地编号	绿地名称	绿地面积	折算系数	折算面积	绿地编号	绿地名称	绿地面积	折算系数	折算面积
柳州市华宇工程建设监理有限公司		资质编号:乙测资字45500290	
工程名称	中房紫东绿地面积测量成果图	工程号	HY202205
委托单位	柳州市房地产开发有限公司	测量日期	2022.12.1
项目负责人	张永强	审核	杨战浩
作业人员	张永强 杨战浩	绘图员	张永强
审定	张永强	比例尺	1:500